


RR ROAD

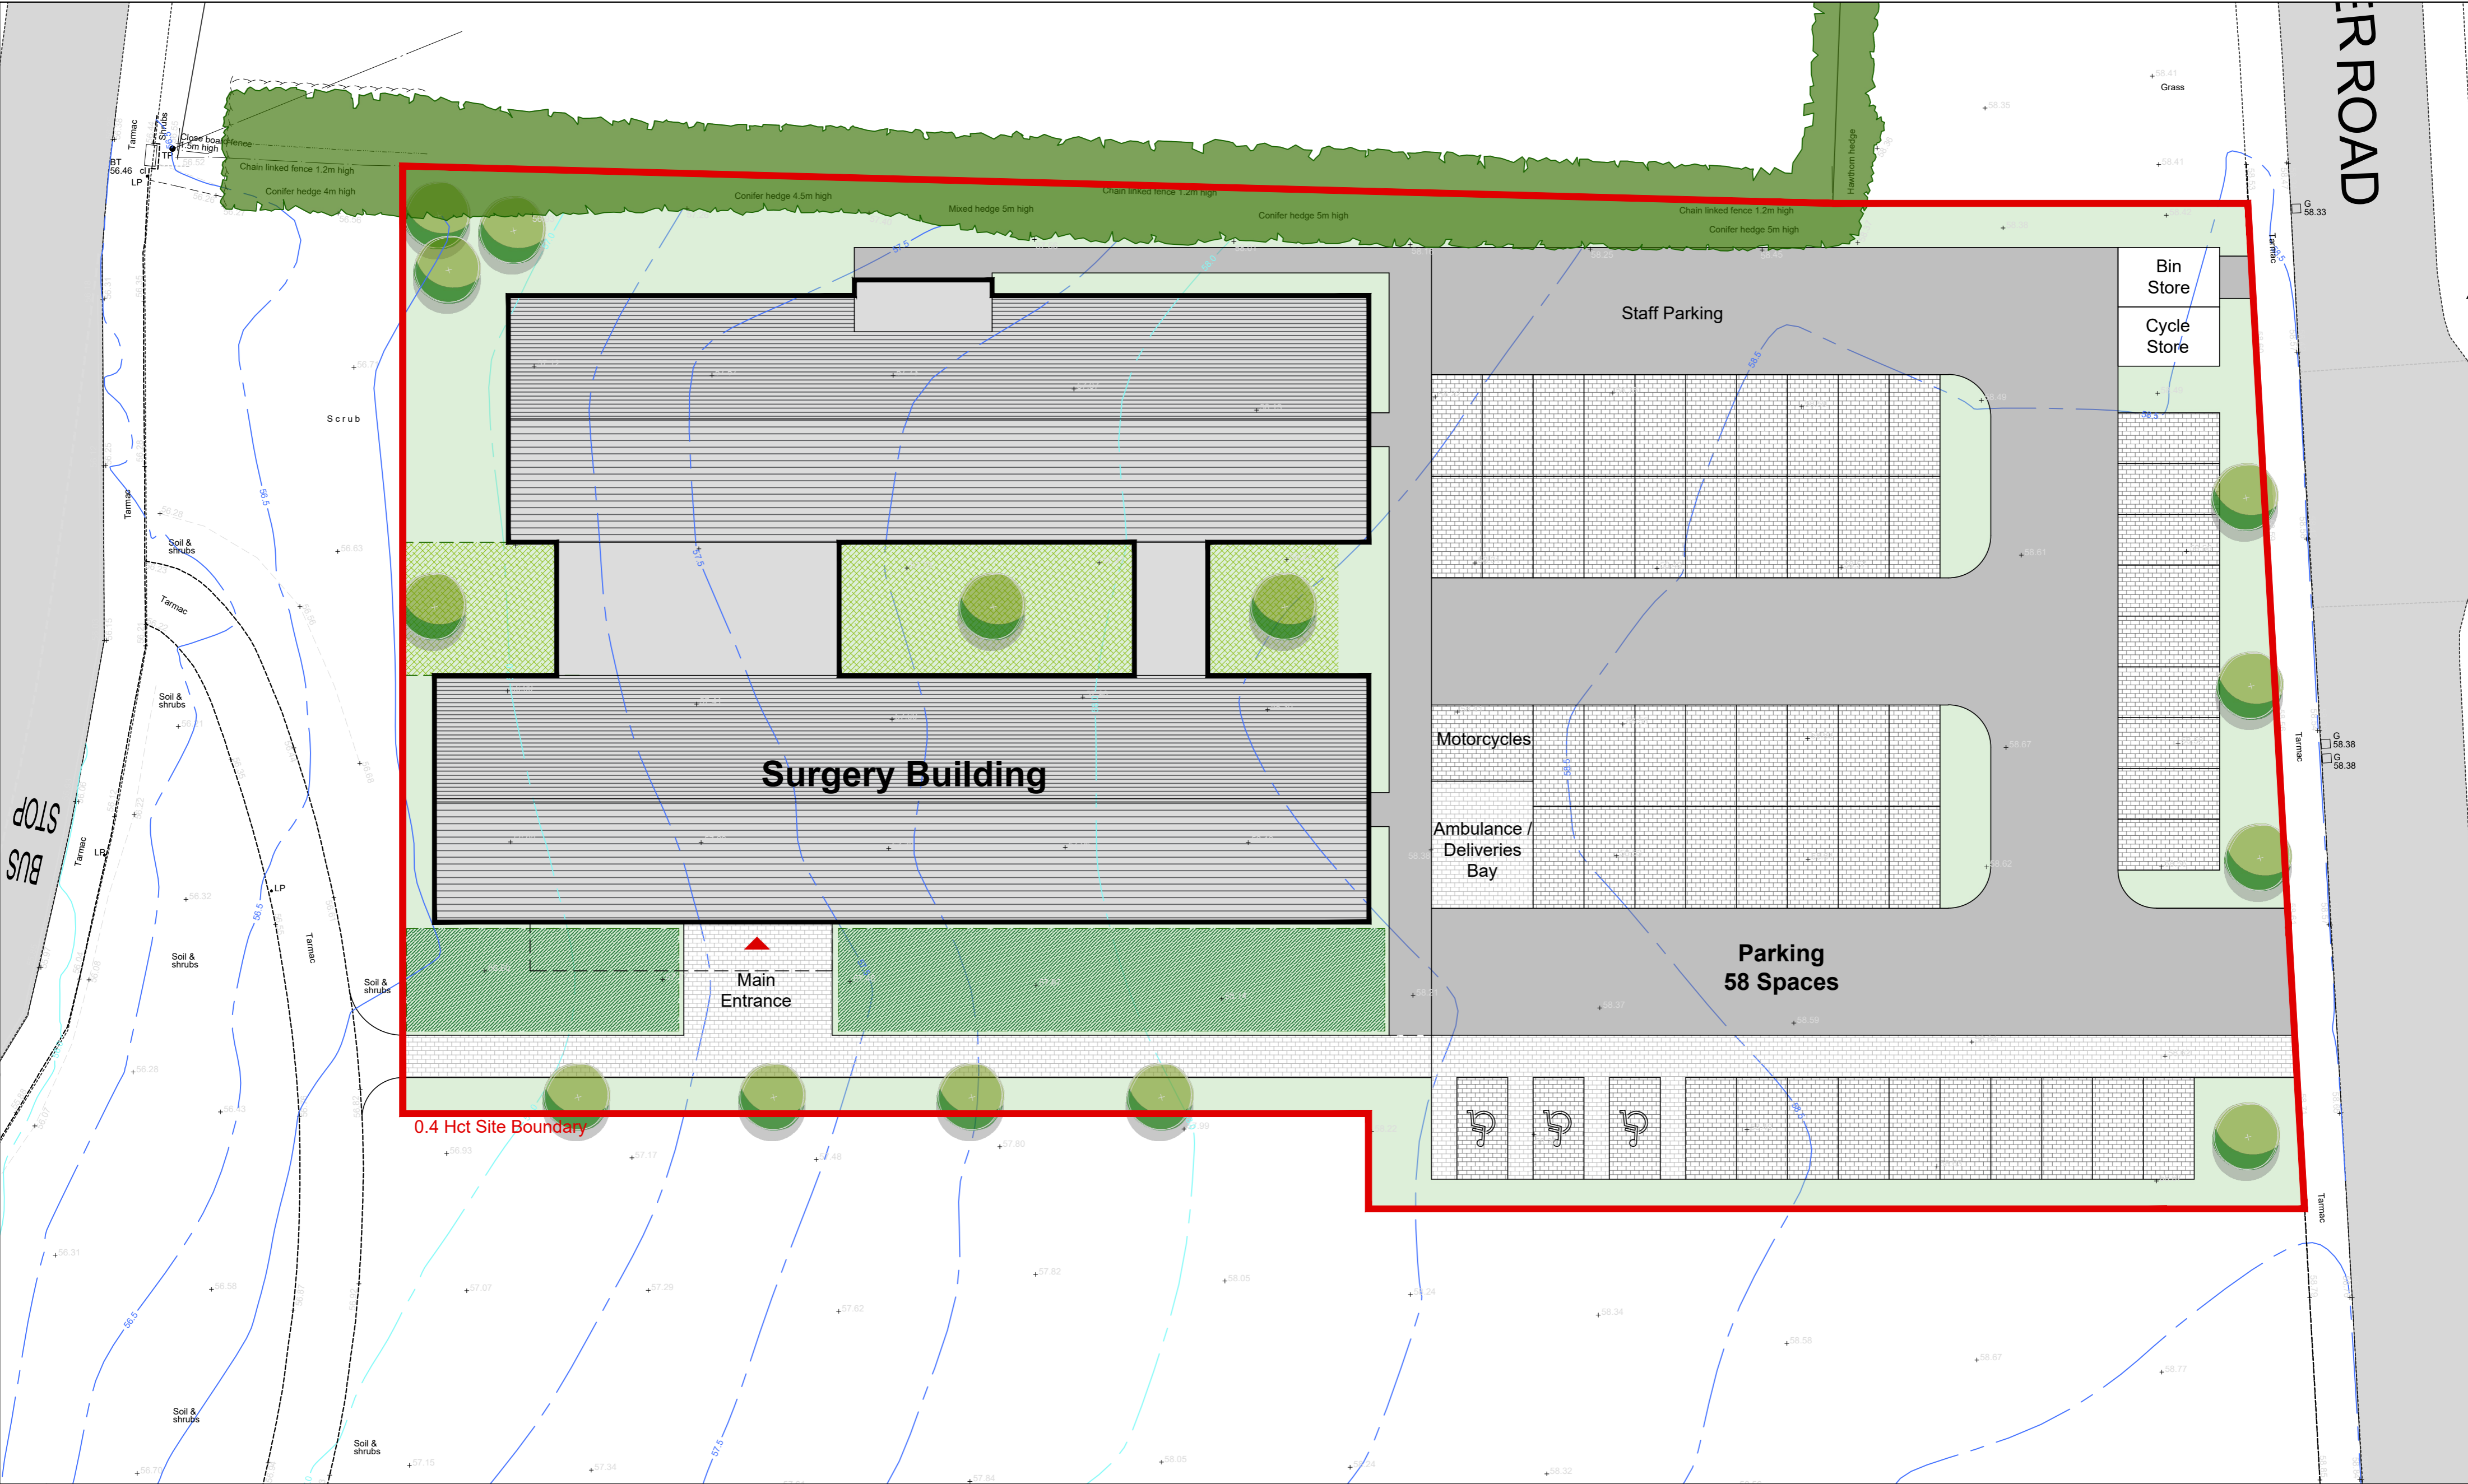

NOTES:

ANY DISCREPANCIES TO BE BROUGHT TO THE ATTENTION OF OSMOND TRICKS. COPYRIGHT OF OSMOND TRICKS. DO NOT SCALE

	ARCHITECTURE & DESIGN <small>THE CLOCK TOWER • 5 FARLEIGH COURT • BRISTOL • BS48 1UR</small>				
	Brockworth Surgery Perrybrook Gloucester	Proposed Site Plan	1905 SCALE: 1:200	A010 31.03.2023	[-] SIZE: A2